

REVISIONS		
DATE	L.S. NAME	L.S. No.
12-31-19	PAMELA MATHEWS	41181


SHEET 10



BOROUGH OF FRENCHTOWN
 HUNTERDON COUNTY

SHEET 18

SHEET 16

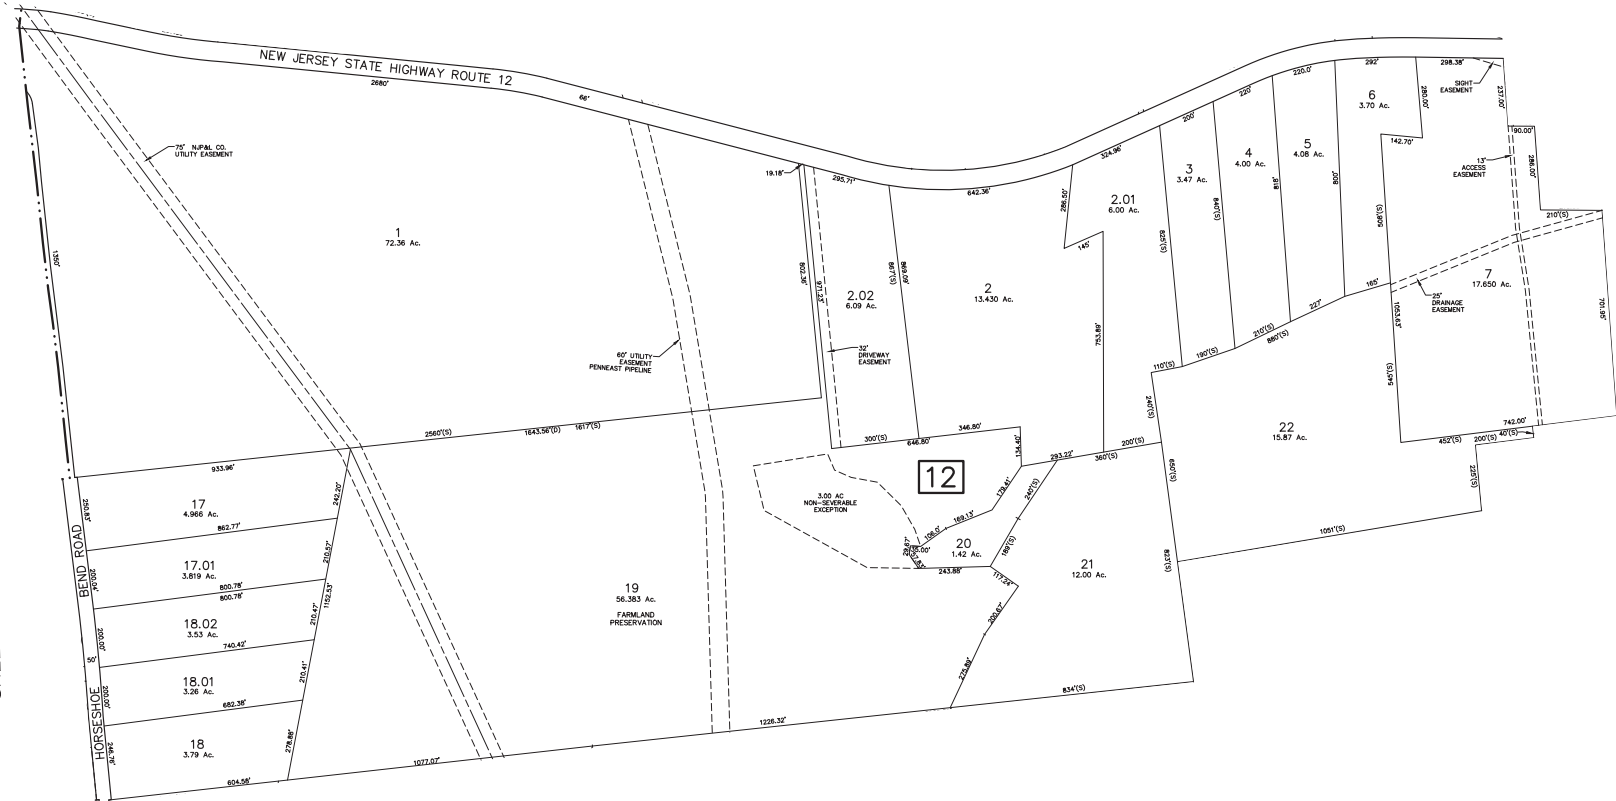

SHEET 19

TAX MAP
KINGWOOD TOWNSHIP
 HUNTERDON COUNTY, NEW JERSEY
 SCALE: 1"= 200' MARCH 2019
PAMELA MATHEWS, P.E. & L.S.
VAN CLEEF ENGINEERING ASSOCIATES
32 BROWER LANE, HILLSBOROUGH, NJ 08844

THIS MAP HAS BEEN REDRAWN USING COMPUTER AIDED
 DRAFTING DESIGN (CADD) BASED ON THE MAP PREPARED BY
 FRANK W. BOHREN DATED MAY 1960.

F:\yeldim\MS00 Kingwood Municipal\MS00 - Kingwood Tax Map\2018 Tax Map\2018.dwg 4/1/2019