


REVISIONS		
DATE	L.S. NAME	L.S. No.



ALEXANDRIA TOWNSHIP
HUNTERDON COUNTY

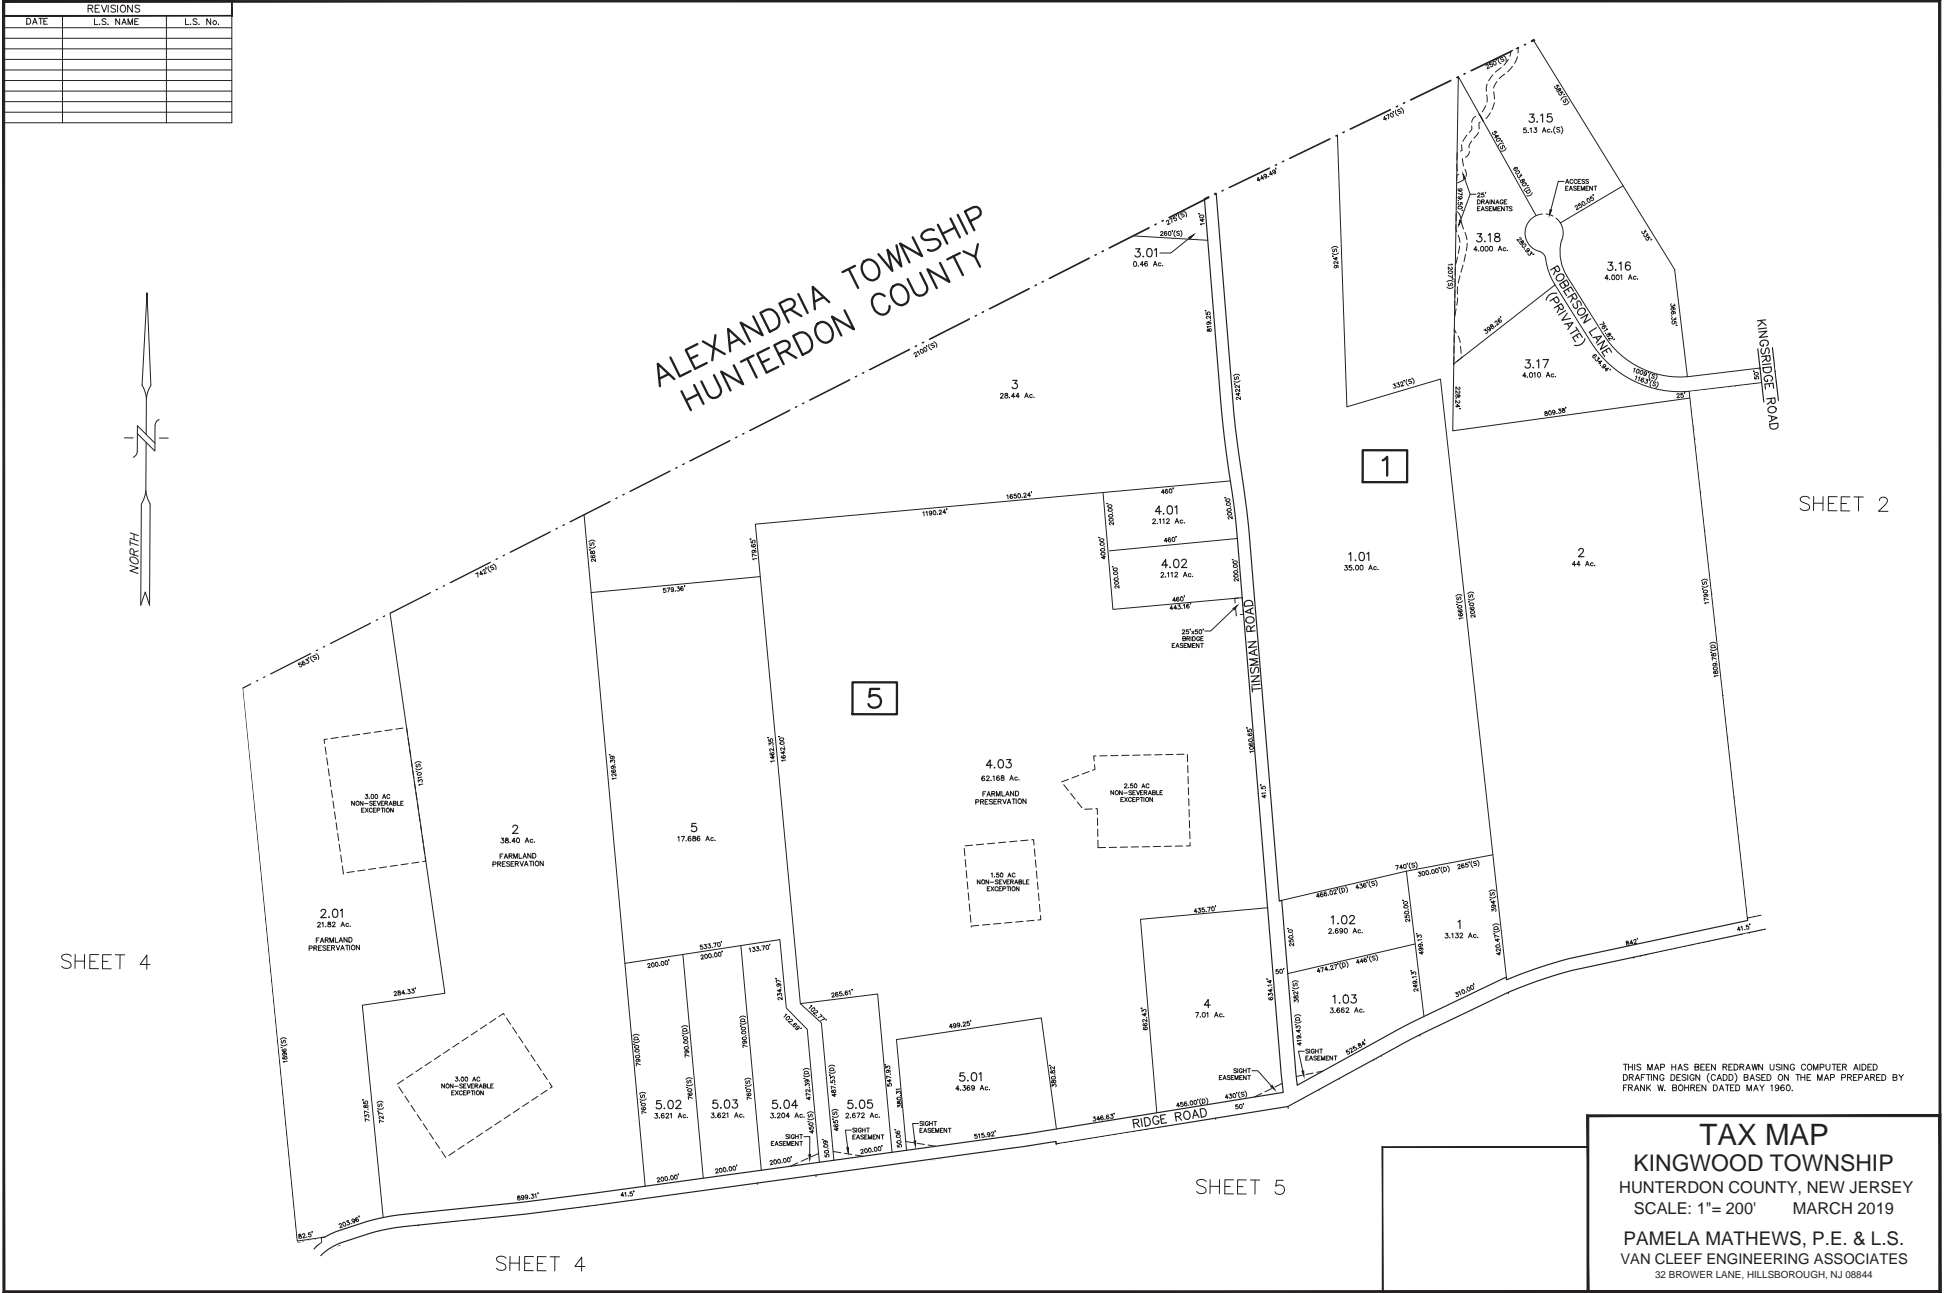

F:\yhdna\M500 Kingwood Municipal\M500 - Kingwood Tax Map\Conventions\200902 - Kingwood Tax Map\ 2018.dwg 8/1/2018

SHEET 4

SHEET 4

SHEET 5

SHEET 2

THIS MAP HAS BEEN REDRAWN USING COMPUTER AIDED DRAFTING DESIGN (CADD) BASED ON THE MAP PREPARED BY FRANK W. BOHREN DATED MAY 1960.

TAX MAP
KINGWOOD TOWNSHIP
 HUNTERDON COUNTY, NEW JERSEY
 SCALE: 1"= 200' MARCH 2019
 PAMELA MATTHEWS, P.E. & L.S.
 VAN CLEEF ENGINEERING ASSOCIATES
 32 BROWER LANE, HILLSBOROUGH, NJ 08844