


SHEET 42

SHEET 33

SHEET 33

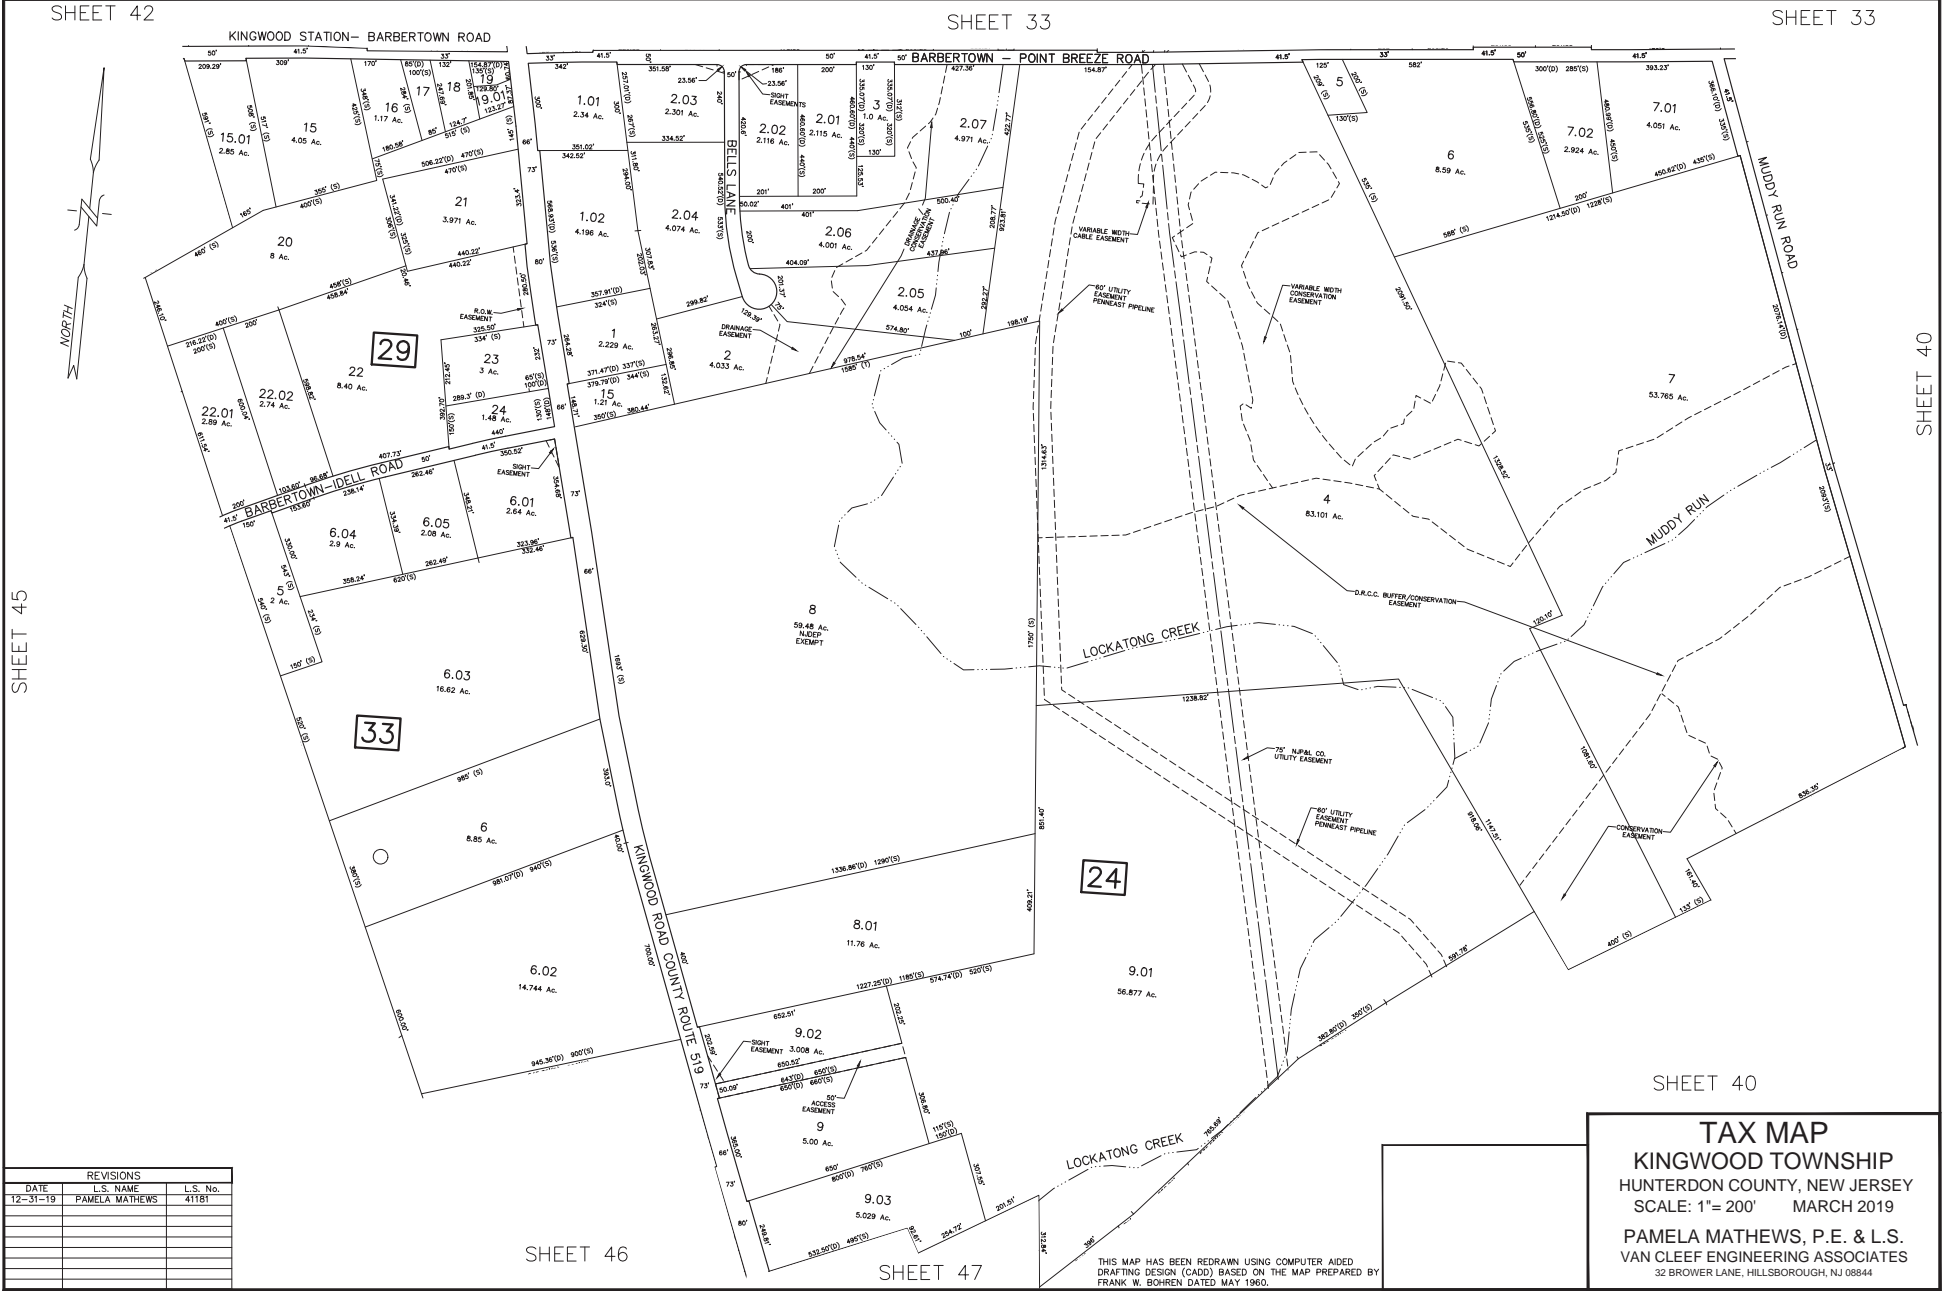

P:\admin\MS00 Kingwood Municipal\MS03 - Kingwood Tax Map\Drawings\2018\Map 2018.dwg 4/1/2018

SHEET 45

SHEET 40

REVISIONS		
DATE	L.S. NAME	L.S. No.
12-31-19	PAMELA MATHEWS	41181

SHEET 40

TAX MAP
KINGWOOD TOWNSHIP
 HUNTERDON COUNTY, NEW JERSEY
 SCALE: 1"= 200' MARCH 2019
 PAMELA MATHEWS, P.E. & L.S.
 VAN CLEEF ENGINEERING ASSOCIATES
 32 BROWER LANE, HILLSBOROUGH, NJ 08844

THIS MAP HAS BEEN REDRAWN USING COMPUTER AIDED DRAFTING DESIGN (CADD) BASED ON THE MAP PREPARED BY FRANK W. SCHREN DATED MAY 1980.