


REVISIONS		
DATE	L.S. NAME	L.S. No.

SHEET 44

SHEET 45

SHEET 46

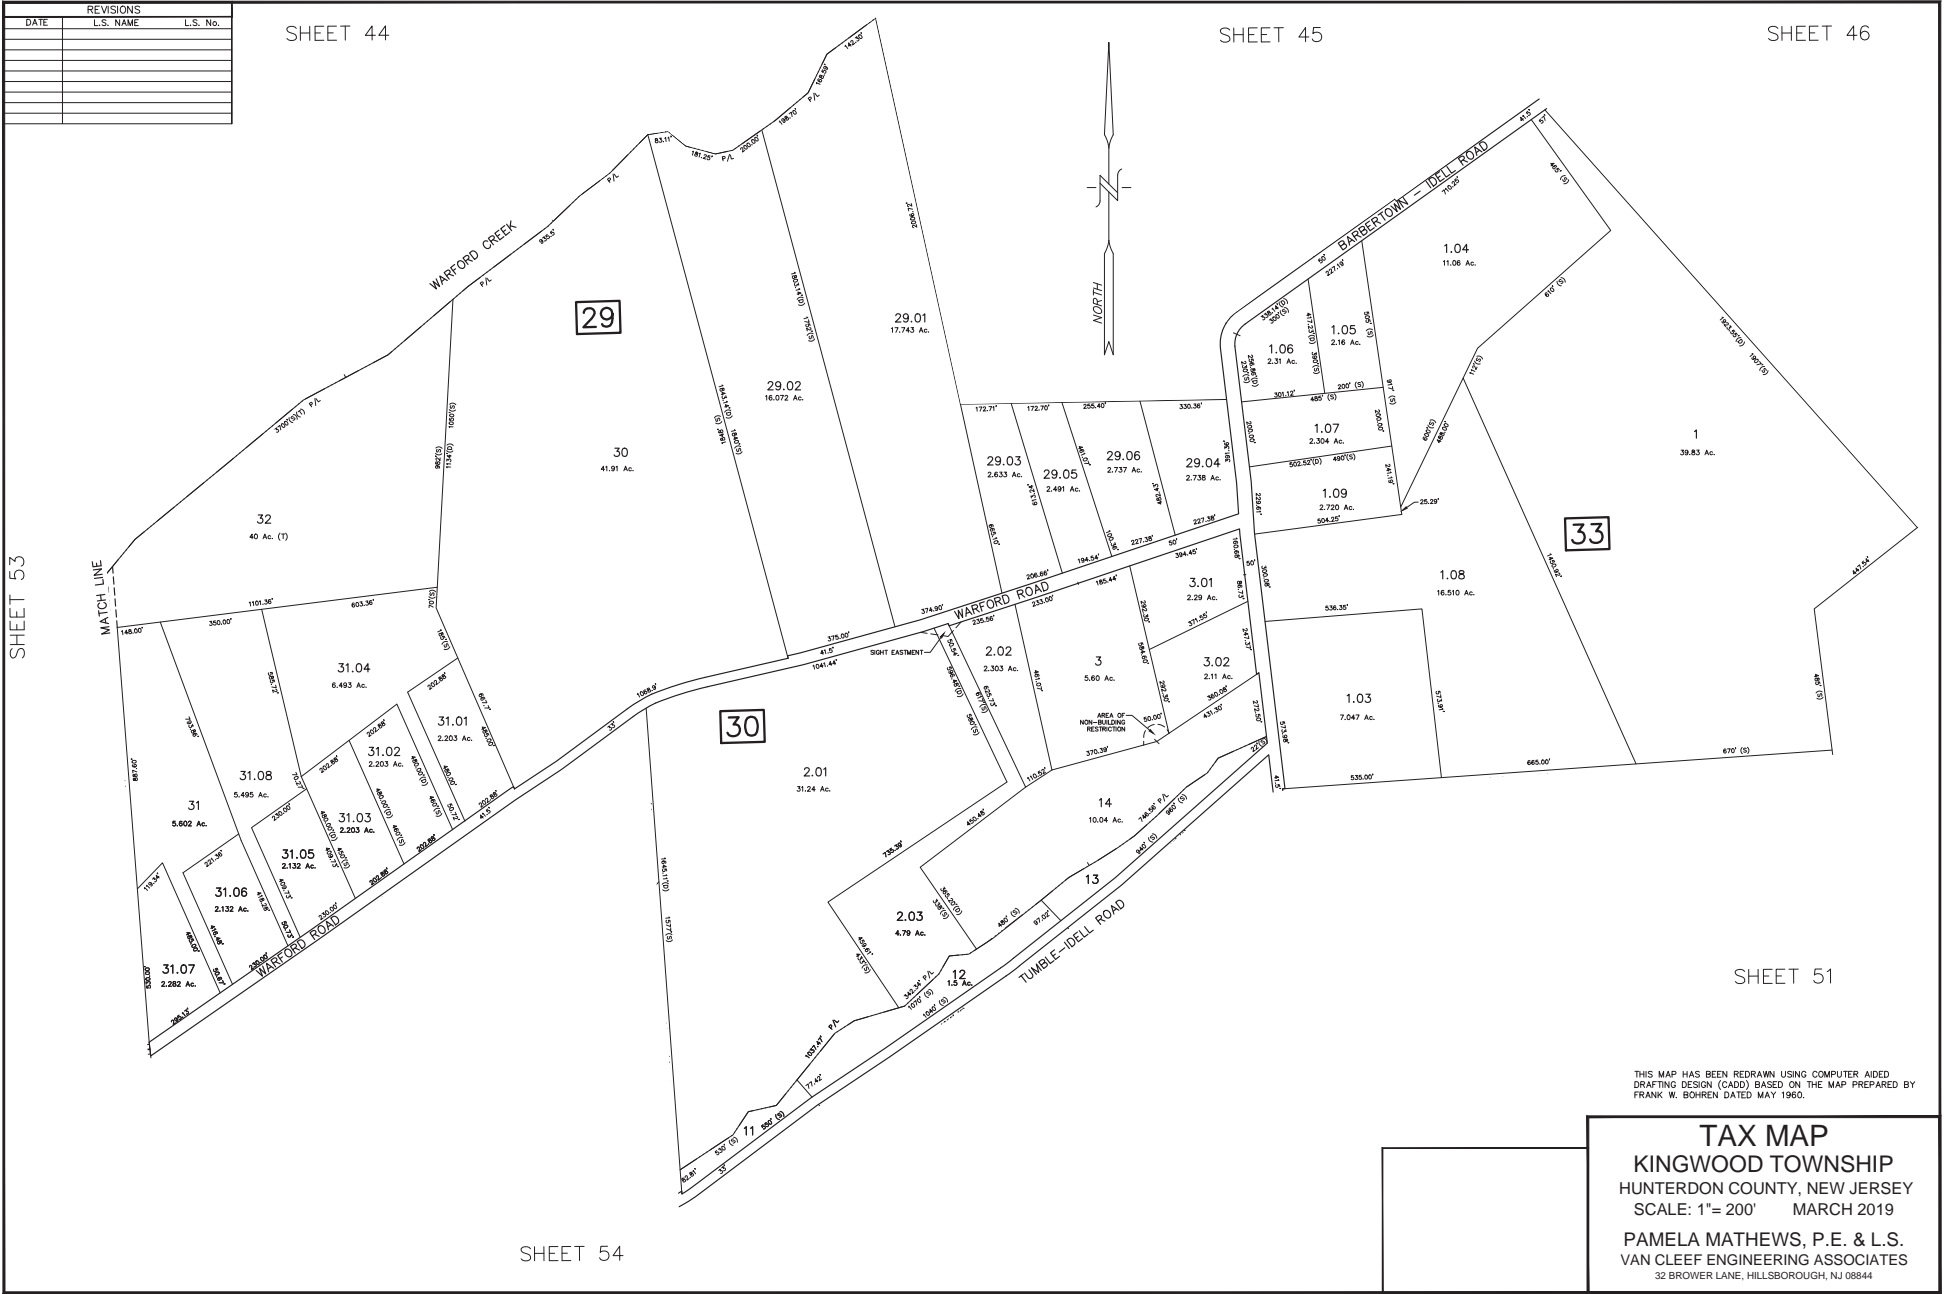

P:\admin\MS00 Kingwood Municipal\MS03 - Kingwood Tax Map\Drawings\2019\2019.dwg 4/1/2019

SHEET 53

SHEET 54

SHEET 51

THIS MAP HAS BEEN REDRAWN USING COMPUTER AIDED DRAFTING DESIGN (CADD) BASED ON THE MAP PREPARED BY FRANK W. BOHREN DATED MAY 1960.

TAX MAP
KINGWOOD TOWNSHIP
 HUNTERDON COUNTY, NEW JERSEY
 SCALE: 1"= 200' MARCH 2019
 PAMELA MATHEWS, P.E. & L.S.
 VAN CLEEF ENGINEERING ASSOCIATES
 32 BROUWER LANE, HILLSBOROUGH, NJ 08844