
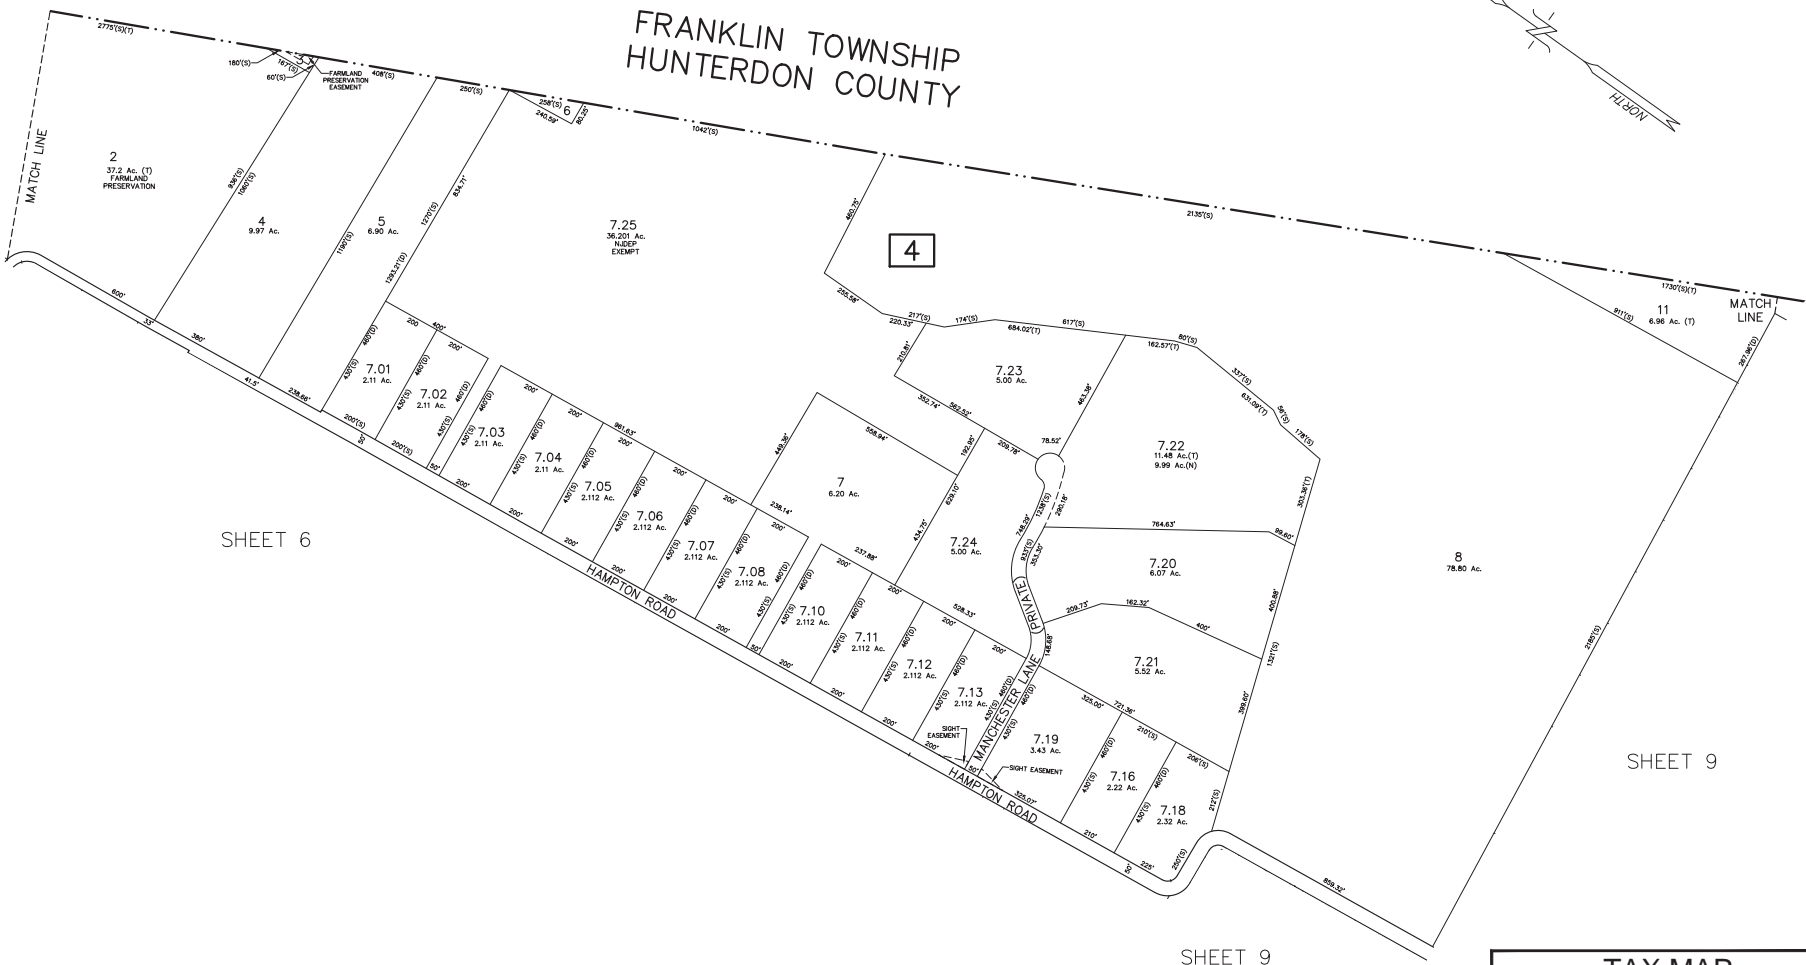


REVISIONS		
DATE	L.S. NAME	L.S. No.
12-31-19	PAMELA MATHEWS	41181

SHEET 1

FRANKLIN TOWNSHIP
HUNTERDON COUNTY

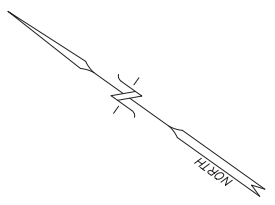

SHEET 6

SHEET 9

SHEET 9

TAX MAP
KINGWOOD TOWNSHIP
 HUNTERDON COUNTY, NEW JERSEY
 SCALE: 1"= 200' MARCH 2019
 PAMELA MATHEWS, P.E. & L.S.
 VAN CLEEF ENGINEERING ASSOCIATES
 32 BROWER LANE, HILLSBOROUGH, NJ 08844

THIS MAP HAS BEEN REDRAWN USING COMPUTER AIDED DRAFTING DESIGN (CADD) BASED ON THE MAP PREPARED BY FRANK W. BOHREN DATED MAY 1960.

F:\ydrina\M500 Kingwood Municipal\M503 - Kingwood Tax Map\Conventions\200202 - Kingwood Tax Map\2018.dwg 8/1/2018